


## 10' X 12' WALL TENT PLATFORM OVERVIEW

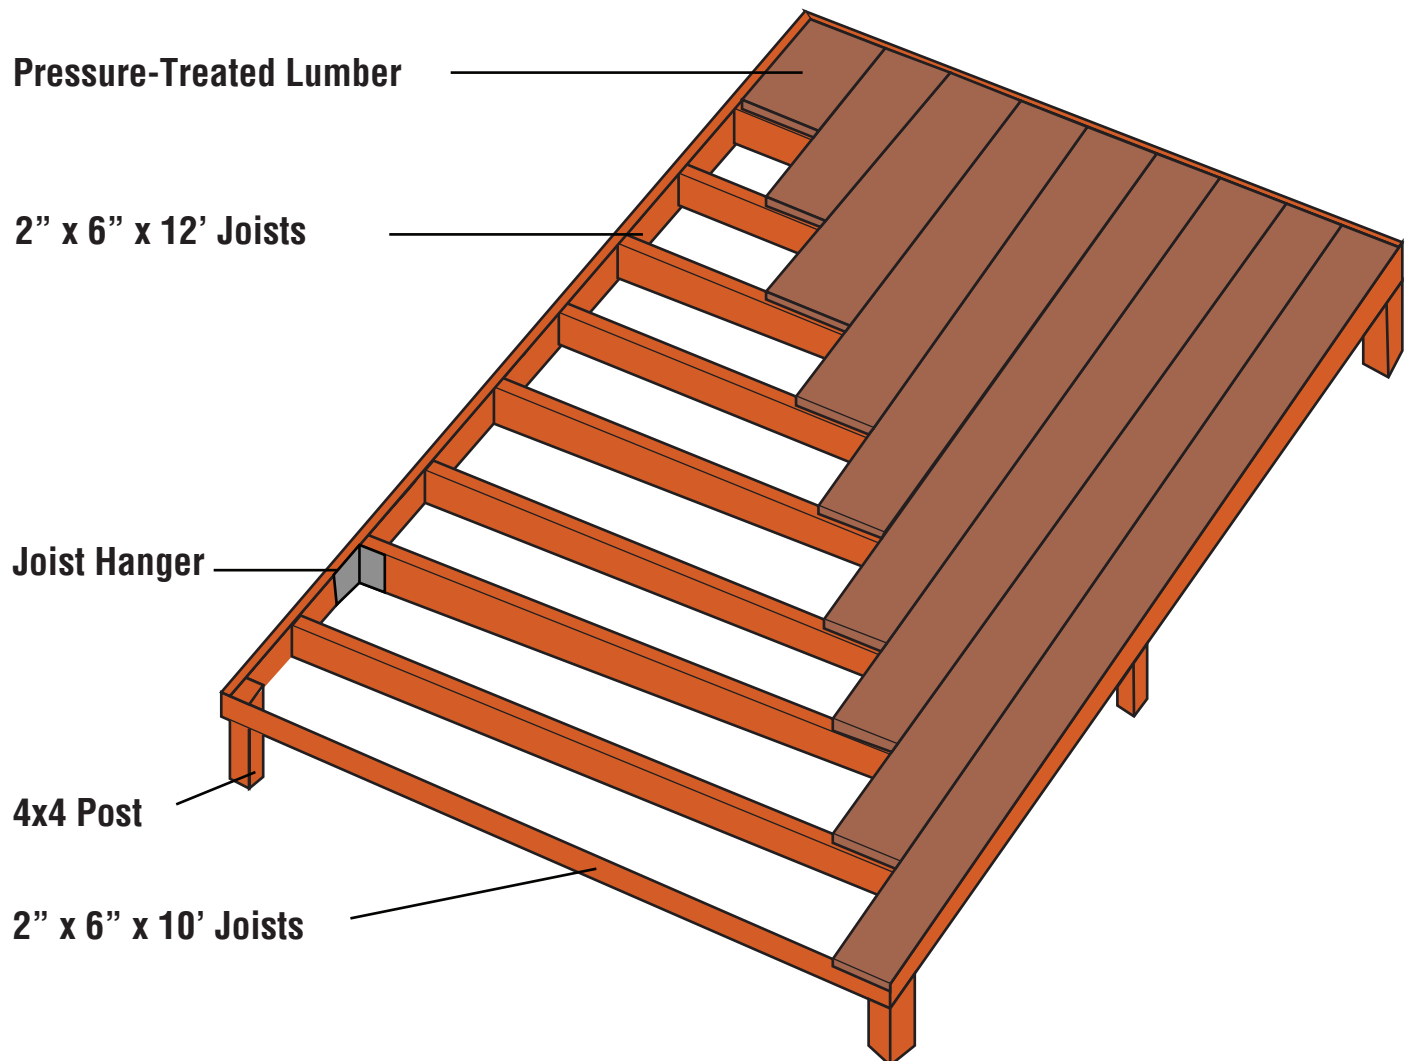



# WALL TENT PLATFORM

\*DIAGRAM NOT TO SCALE

## MATERIAL

## QUANTITY

**4" x 4" Pressure-Treated Post**

\*CUT TO PREFERRED PLATFORM HEIGHT

**6**

**2" x 6" x 10' Pressure-Treated Joists**

**13**

**2" x 6" x 12' Pressure-Treated Joists**

**2**

**Joist Hanger for 1 x 2" x 6"**

**26**

**Exterior Wood Screws**

**1 - 2 Boxes**

**5/4" x 6" x 12' Pressure-Treated Lumber**

**20**